

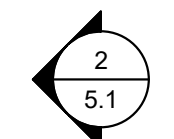


1 FLOOR PLAN 0 - FOUNDATION
SCALE: 1/4" = 1'-0"

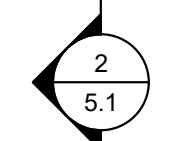

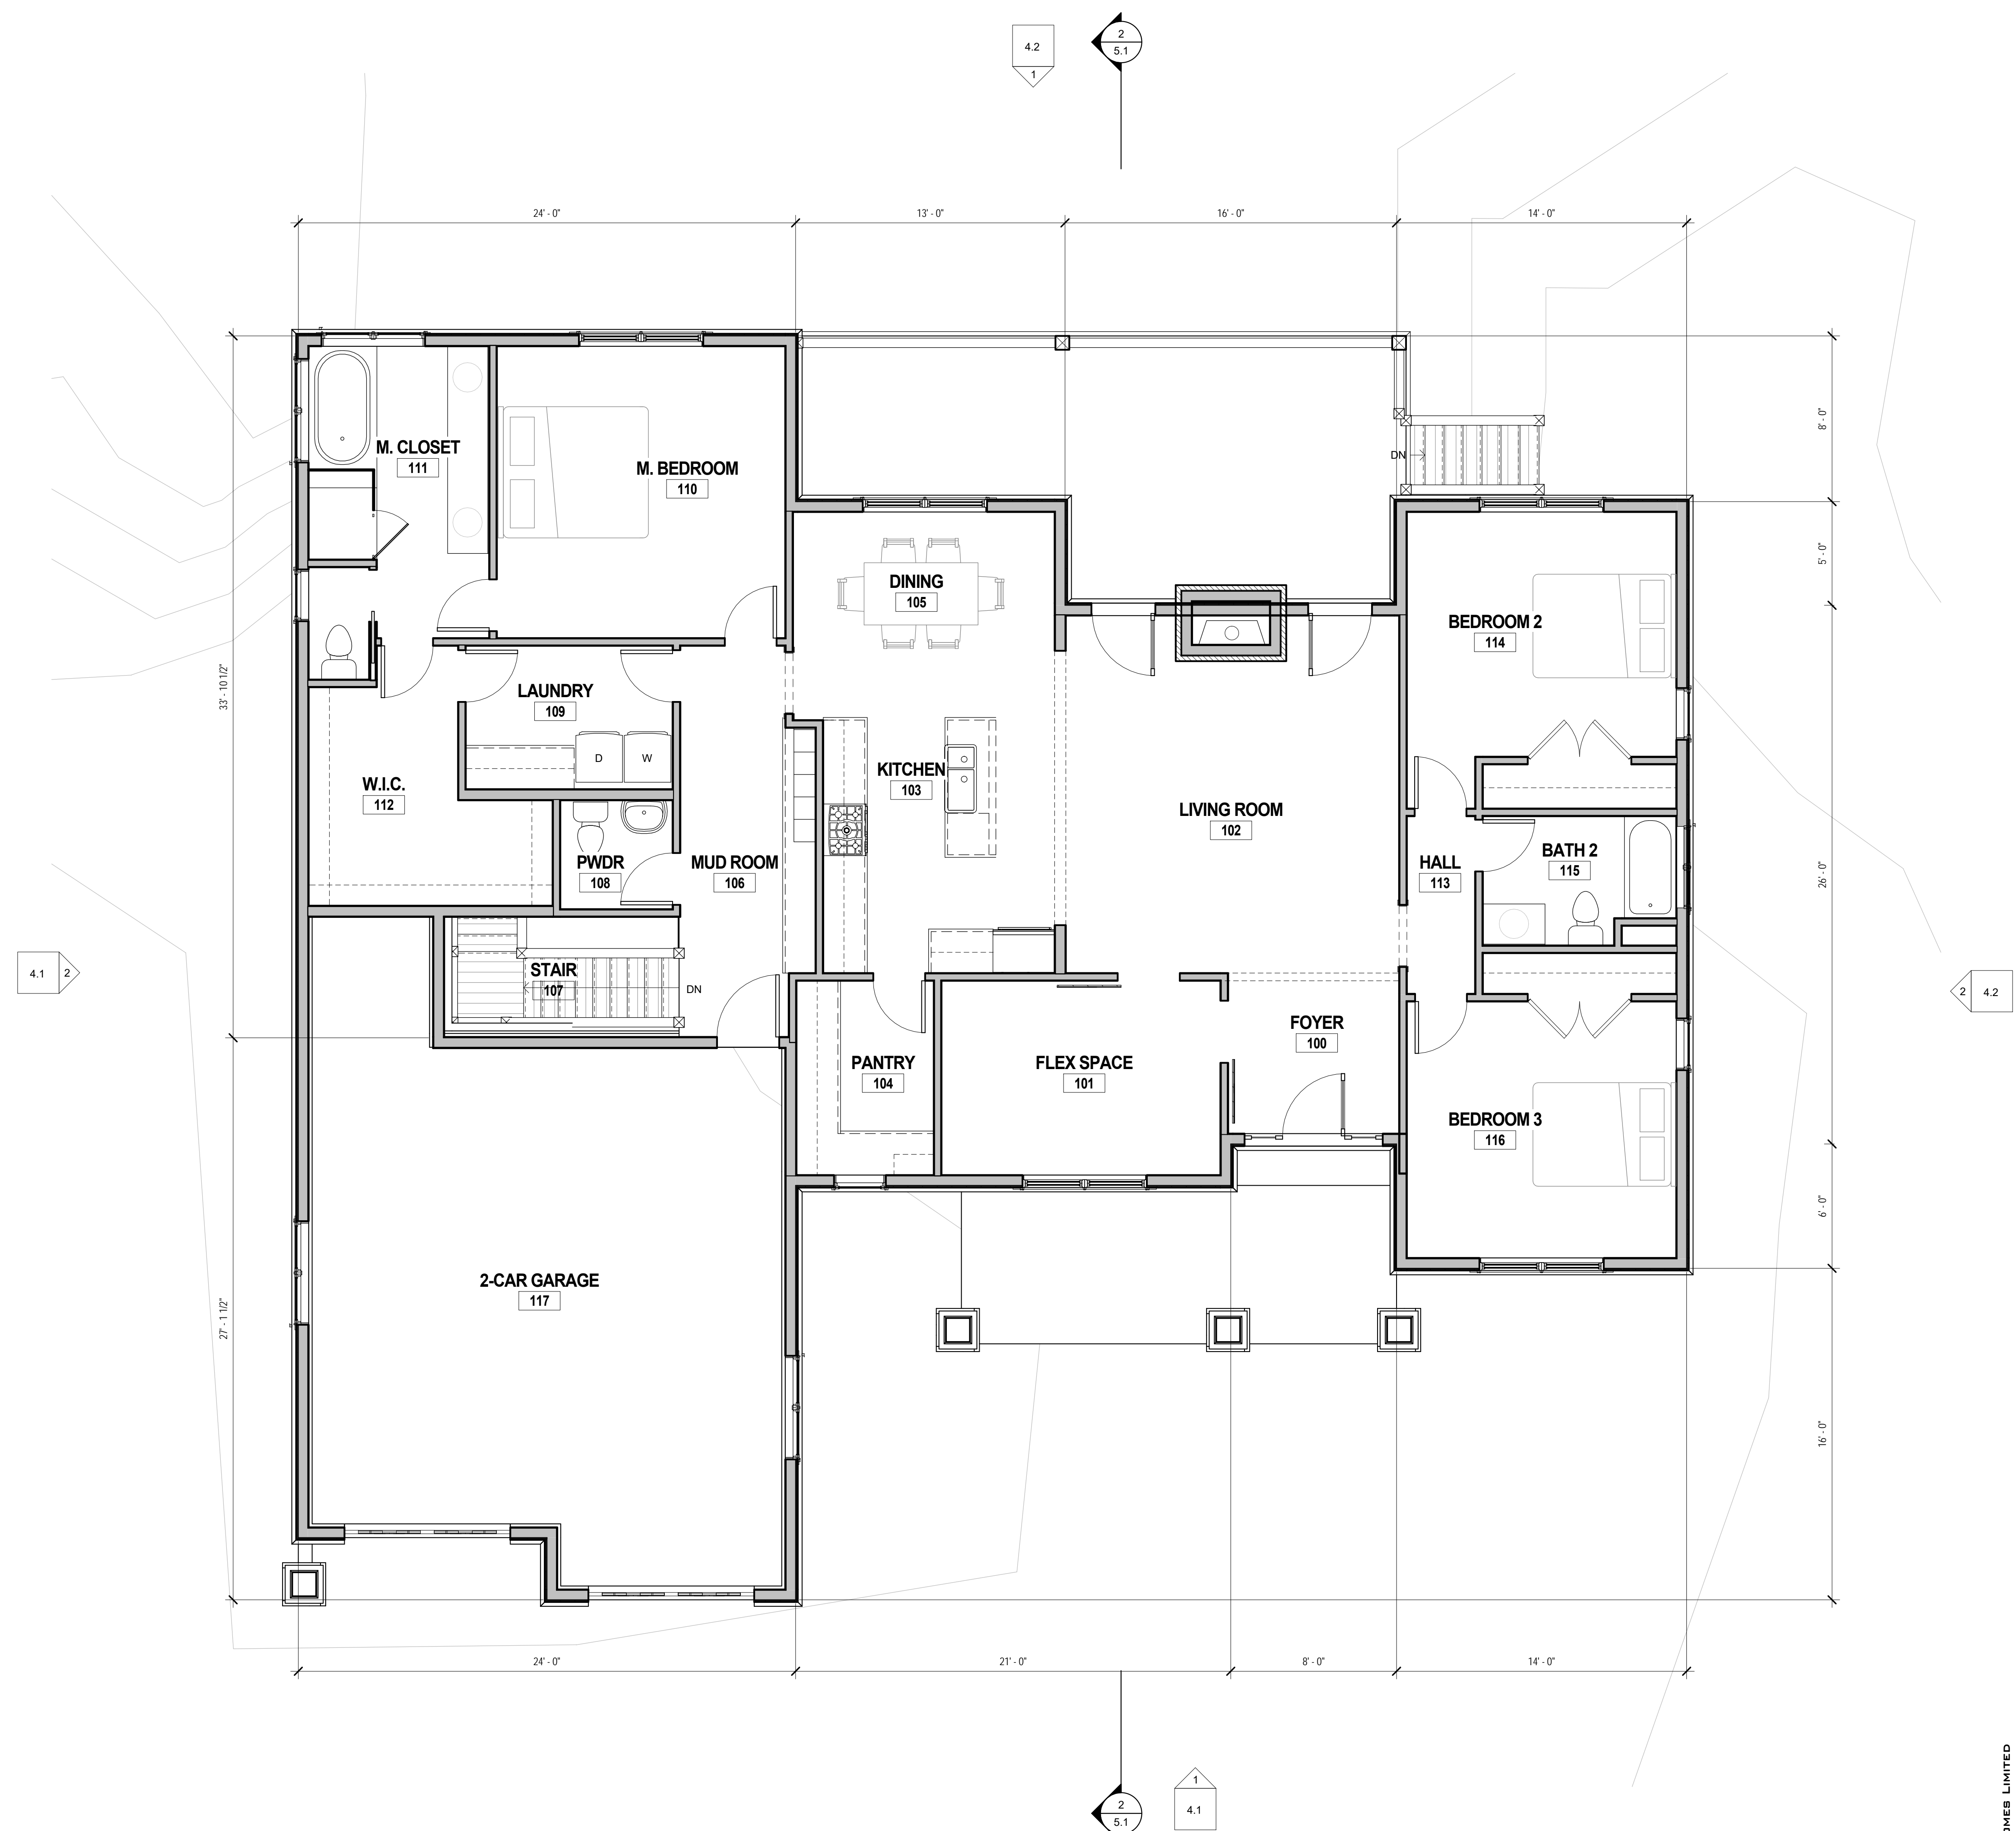

1 FLOOR PLAN 1 - FIRST FLOOR
SCALE: 1/4" = 1'-0"

PLATTE RANCH - 2177 -
2-CAR
T.B.D.



3.2 FLOOR PLANS