


**FLOOR PLAN 1 - FIRST FLOOR**  
SCALE: 1/4" = 1'-0"

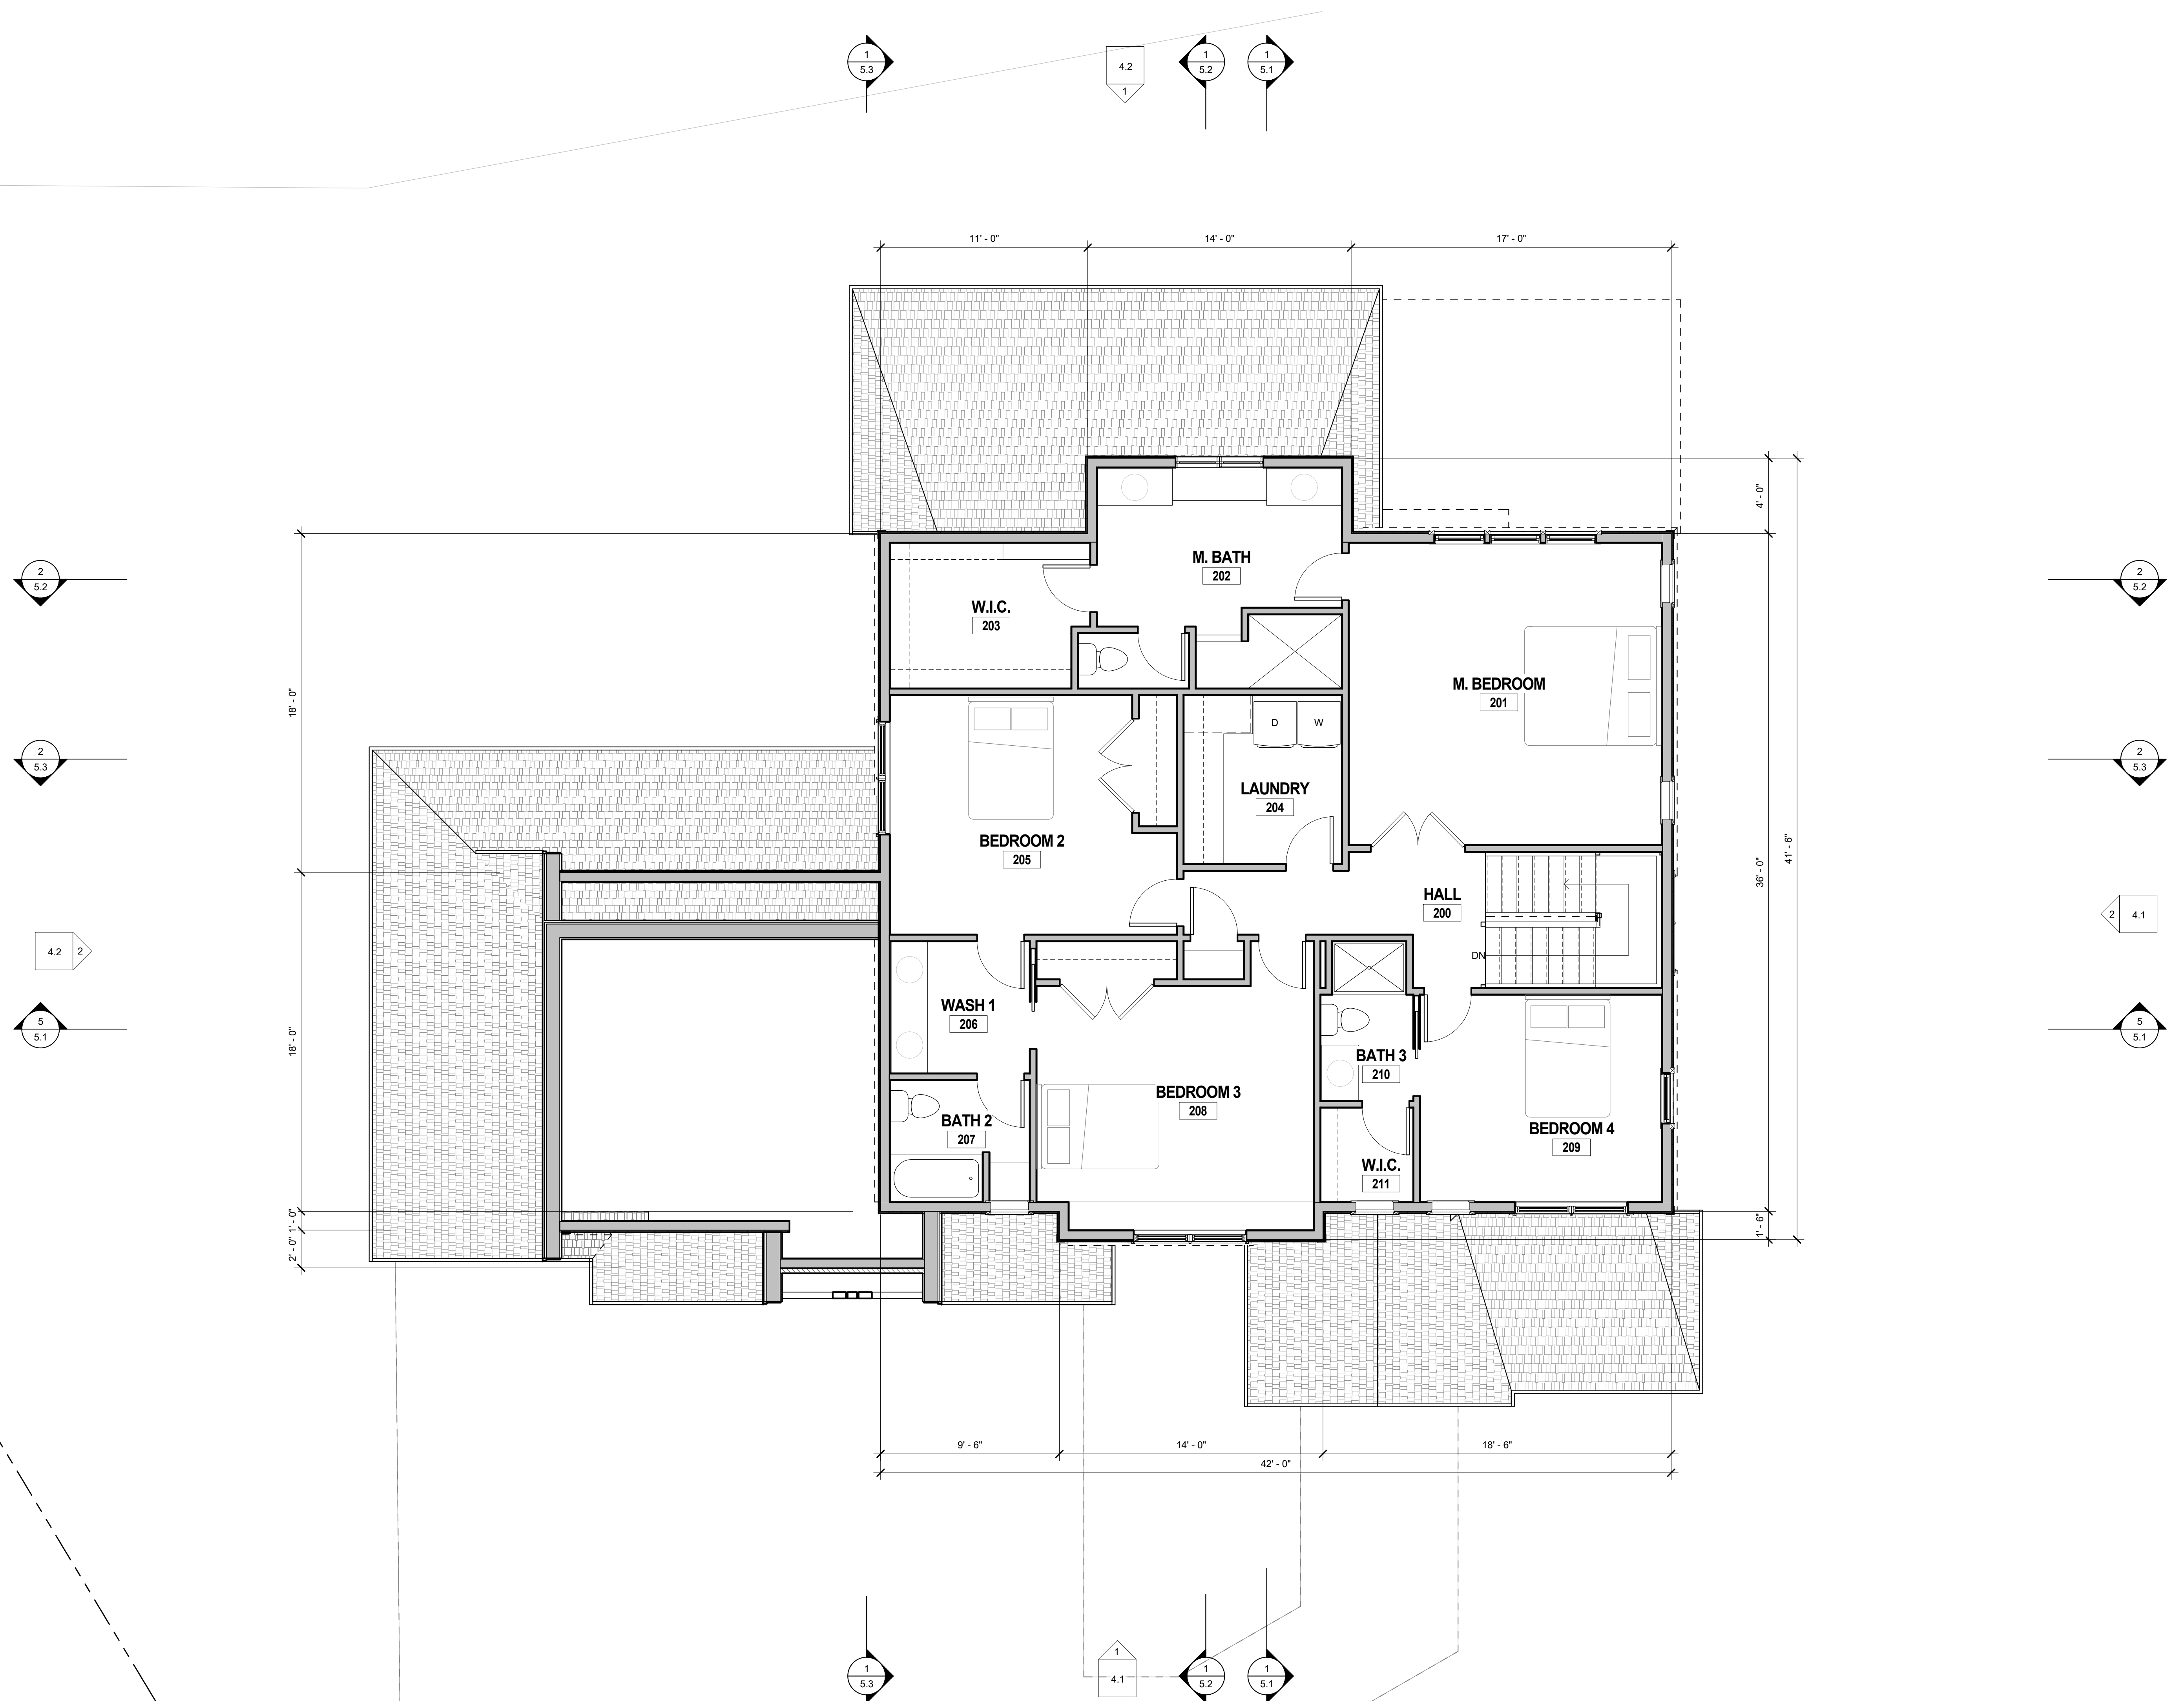

**1 FLOOR PLAN 2 - SECOND FLOOR**

SCALE: 1/4" = 1'-0"