


CHARLES FARMHOUSE - 3169 - 3-CAR

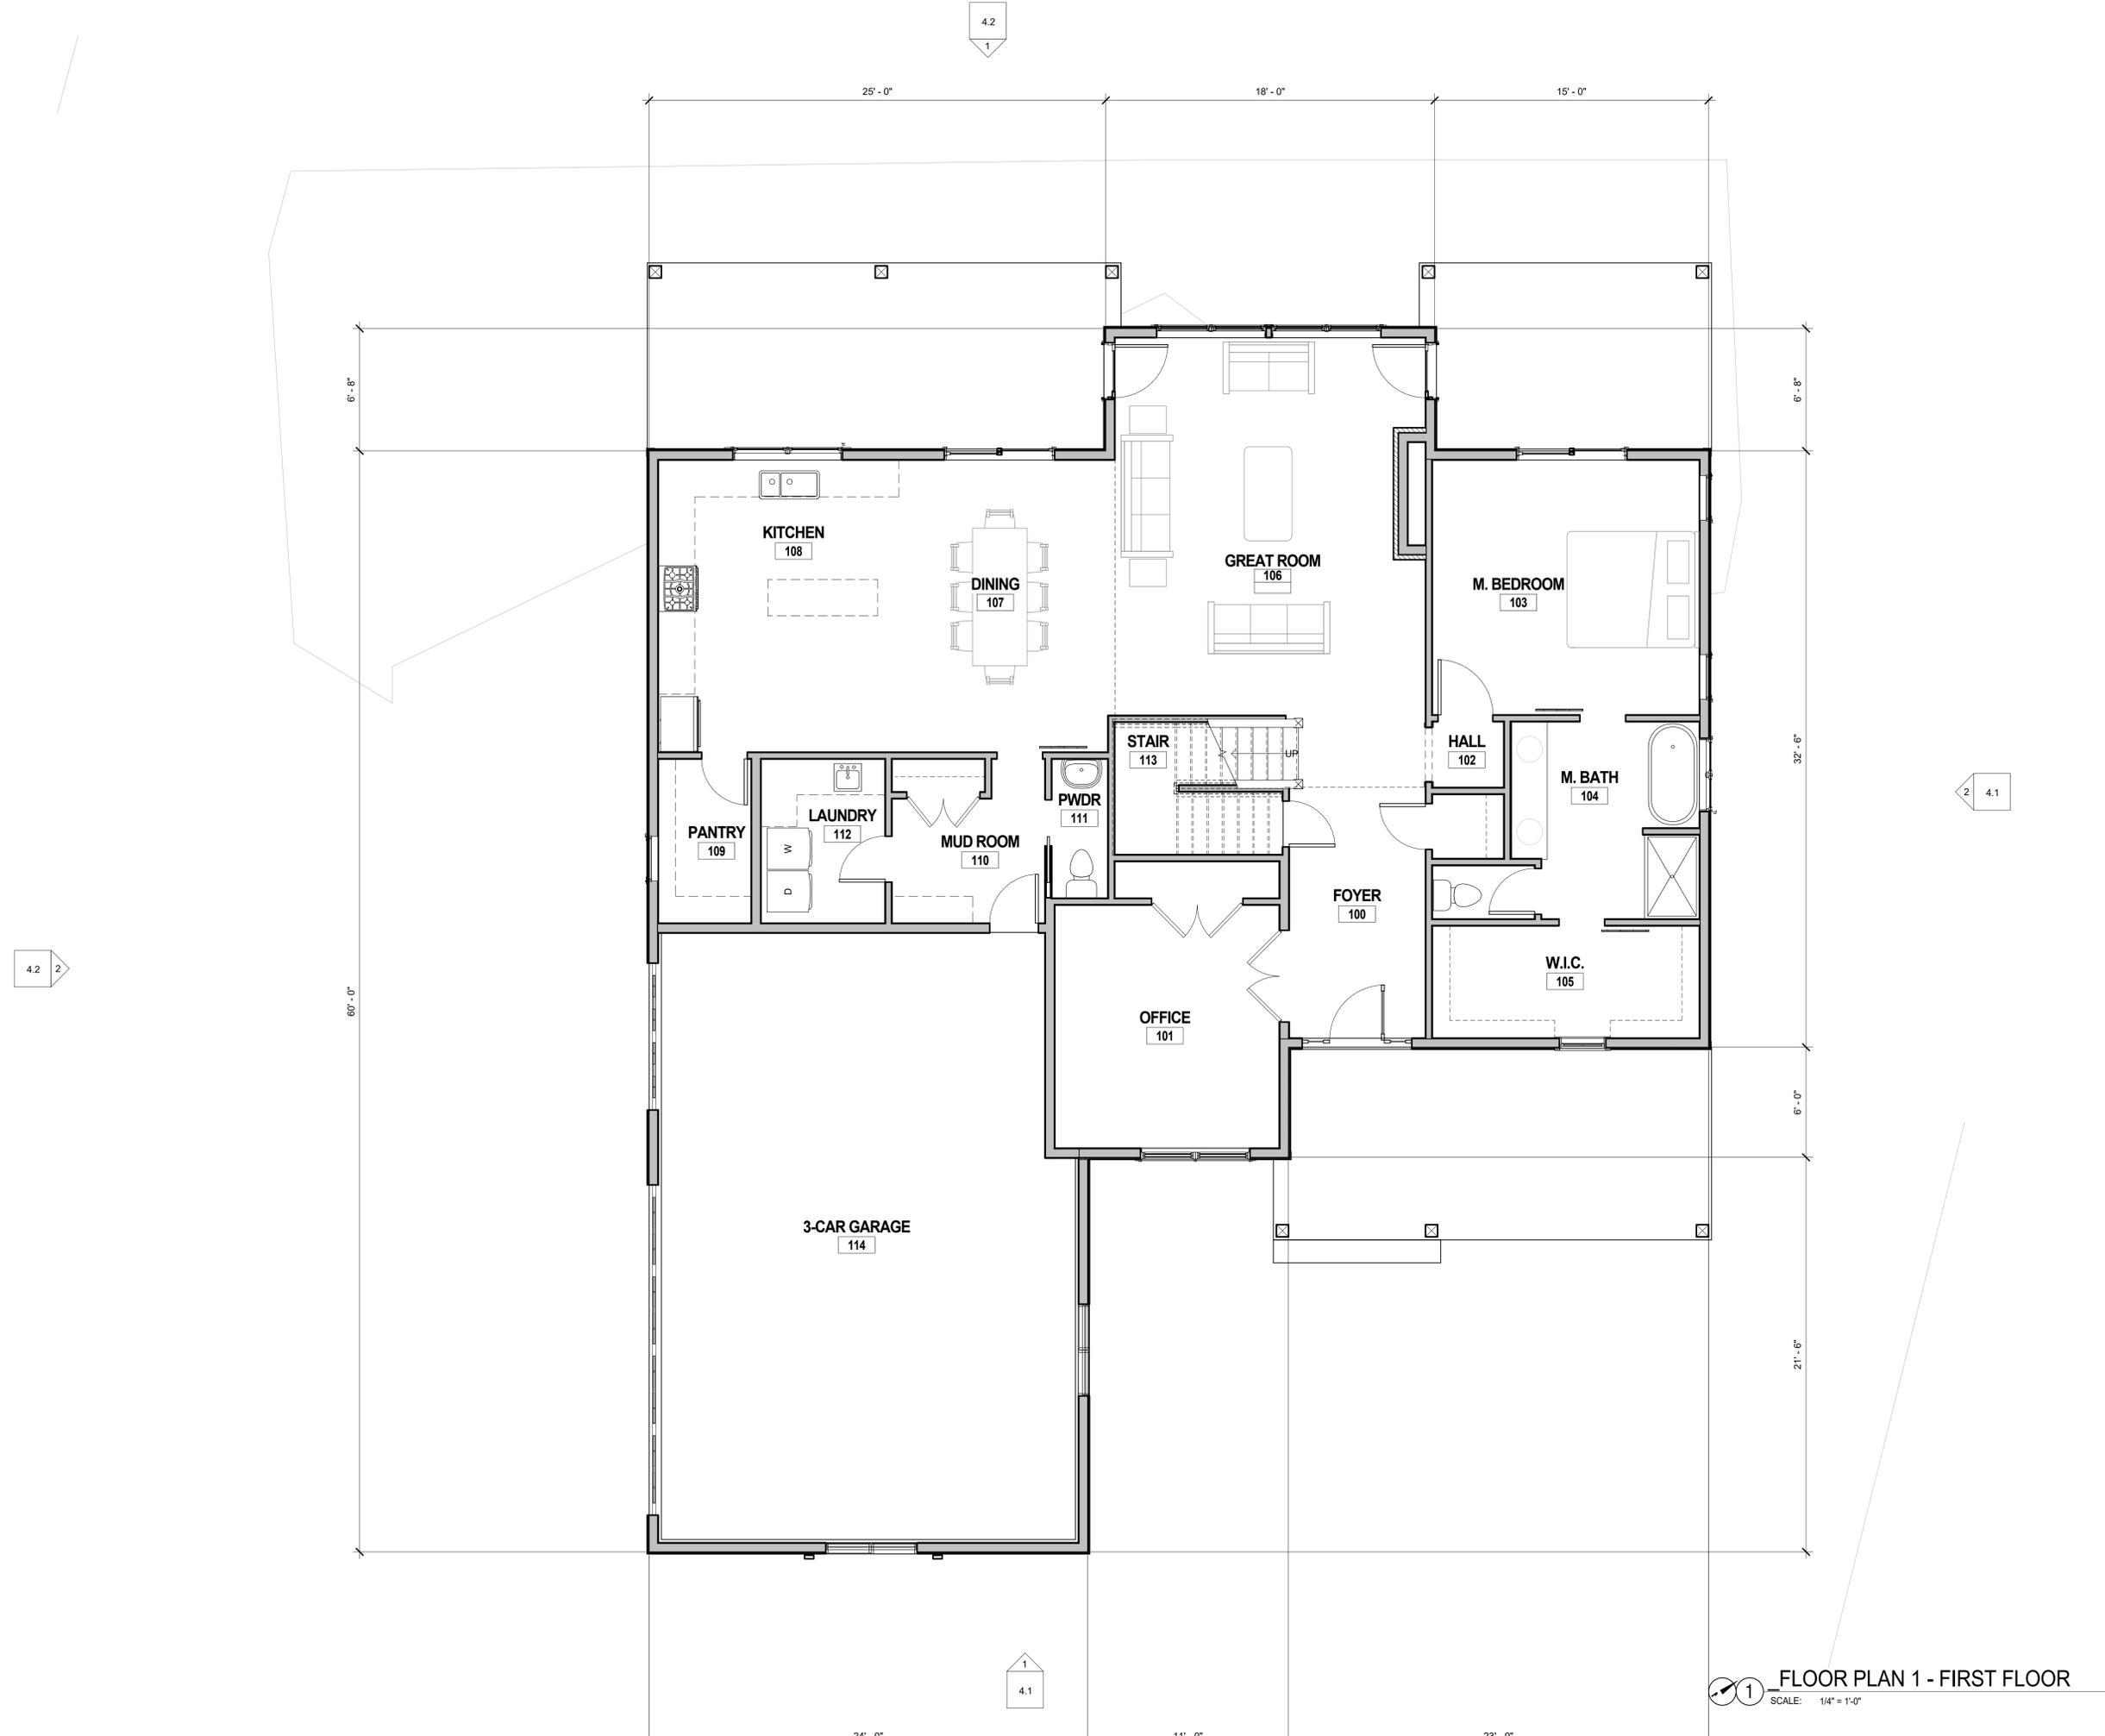


1 FLOOR PLAN 1 - FIRST FLOOR
SCALE: 1/4" = 1'-0"

**CHARLES FARMHOUSE -
3169 - 3-CAR**



Copper Homes Limited
12656 WATERSIDE LN.
WYOMING, CO 80504
PH:303.641.5625

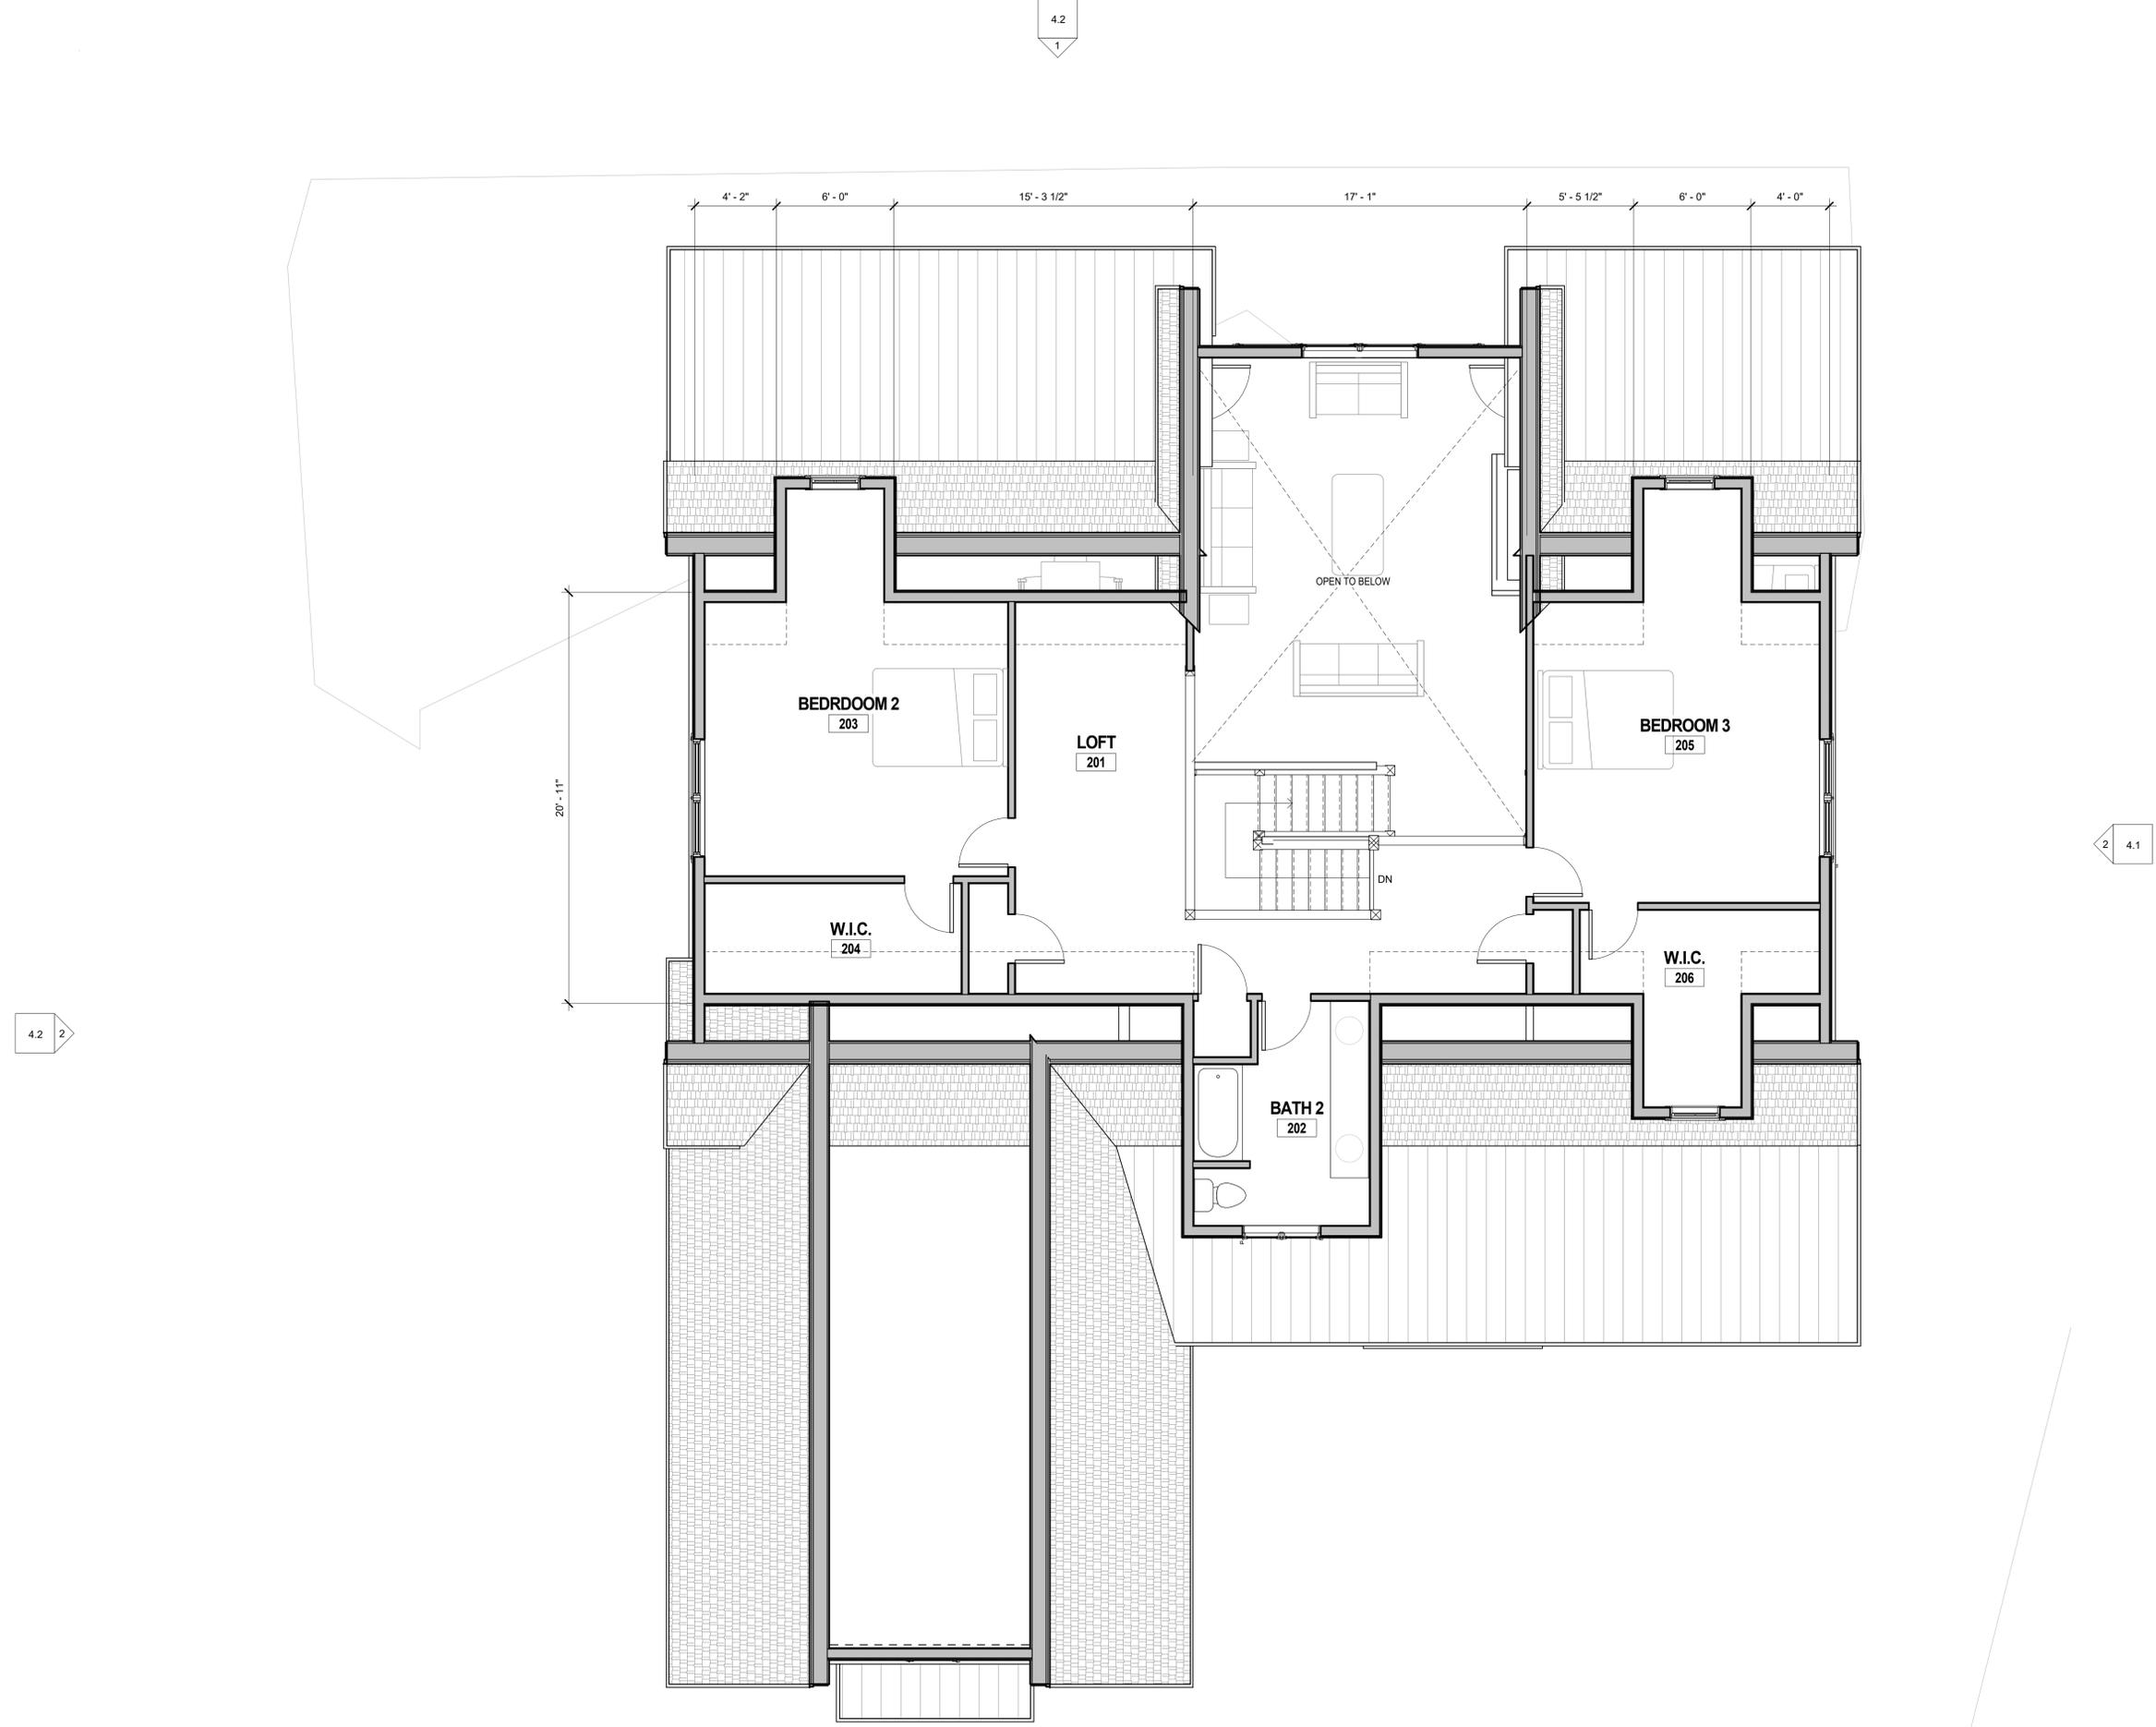

1 FLOOR PLAN 2 - SECOND FLOOR
SCALE: 1/4" = 1'-0"