


JACKSON FARMHOUSE - 3395 - 3-CAR



3.2 FLOOR PLANS


Copper Homes Limited
12656 WATERSIDE LN.
COPPER HILLS, CO 80604
PH:303.644.5625

3/29/2017 7:00:18 PM

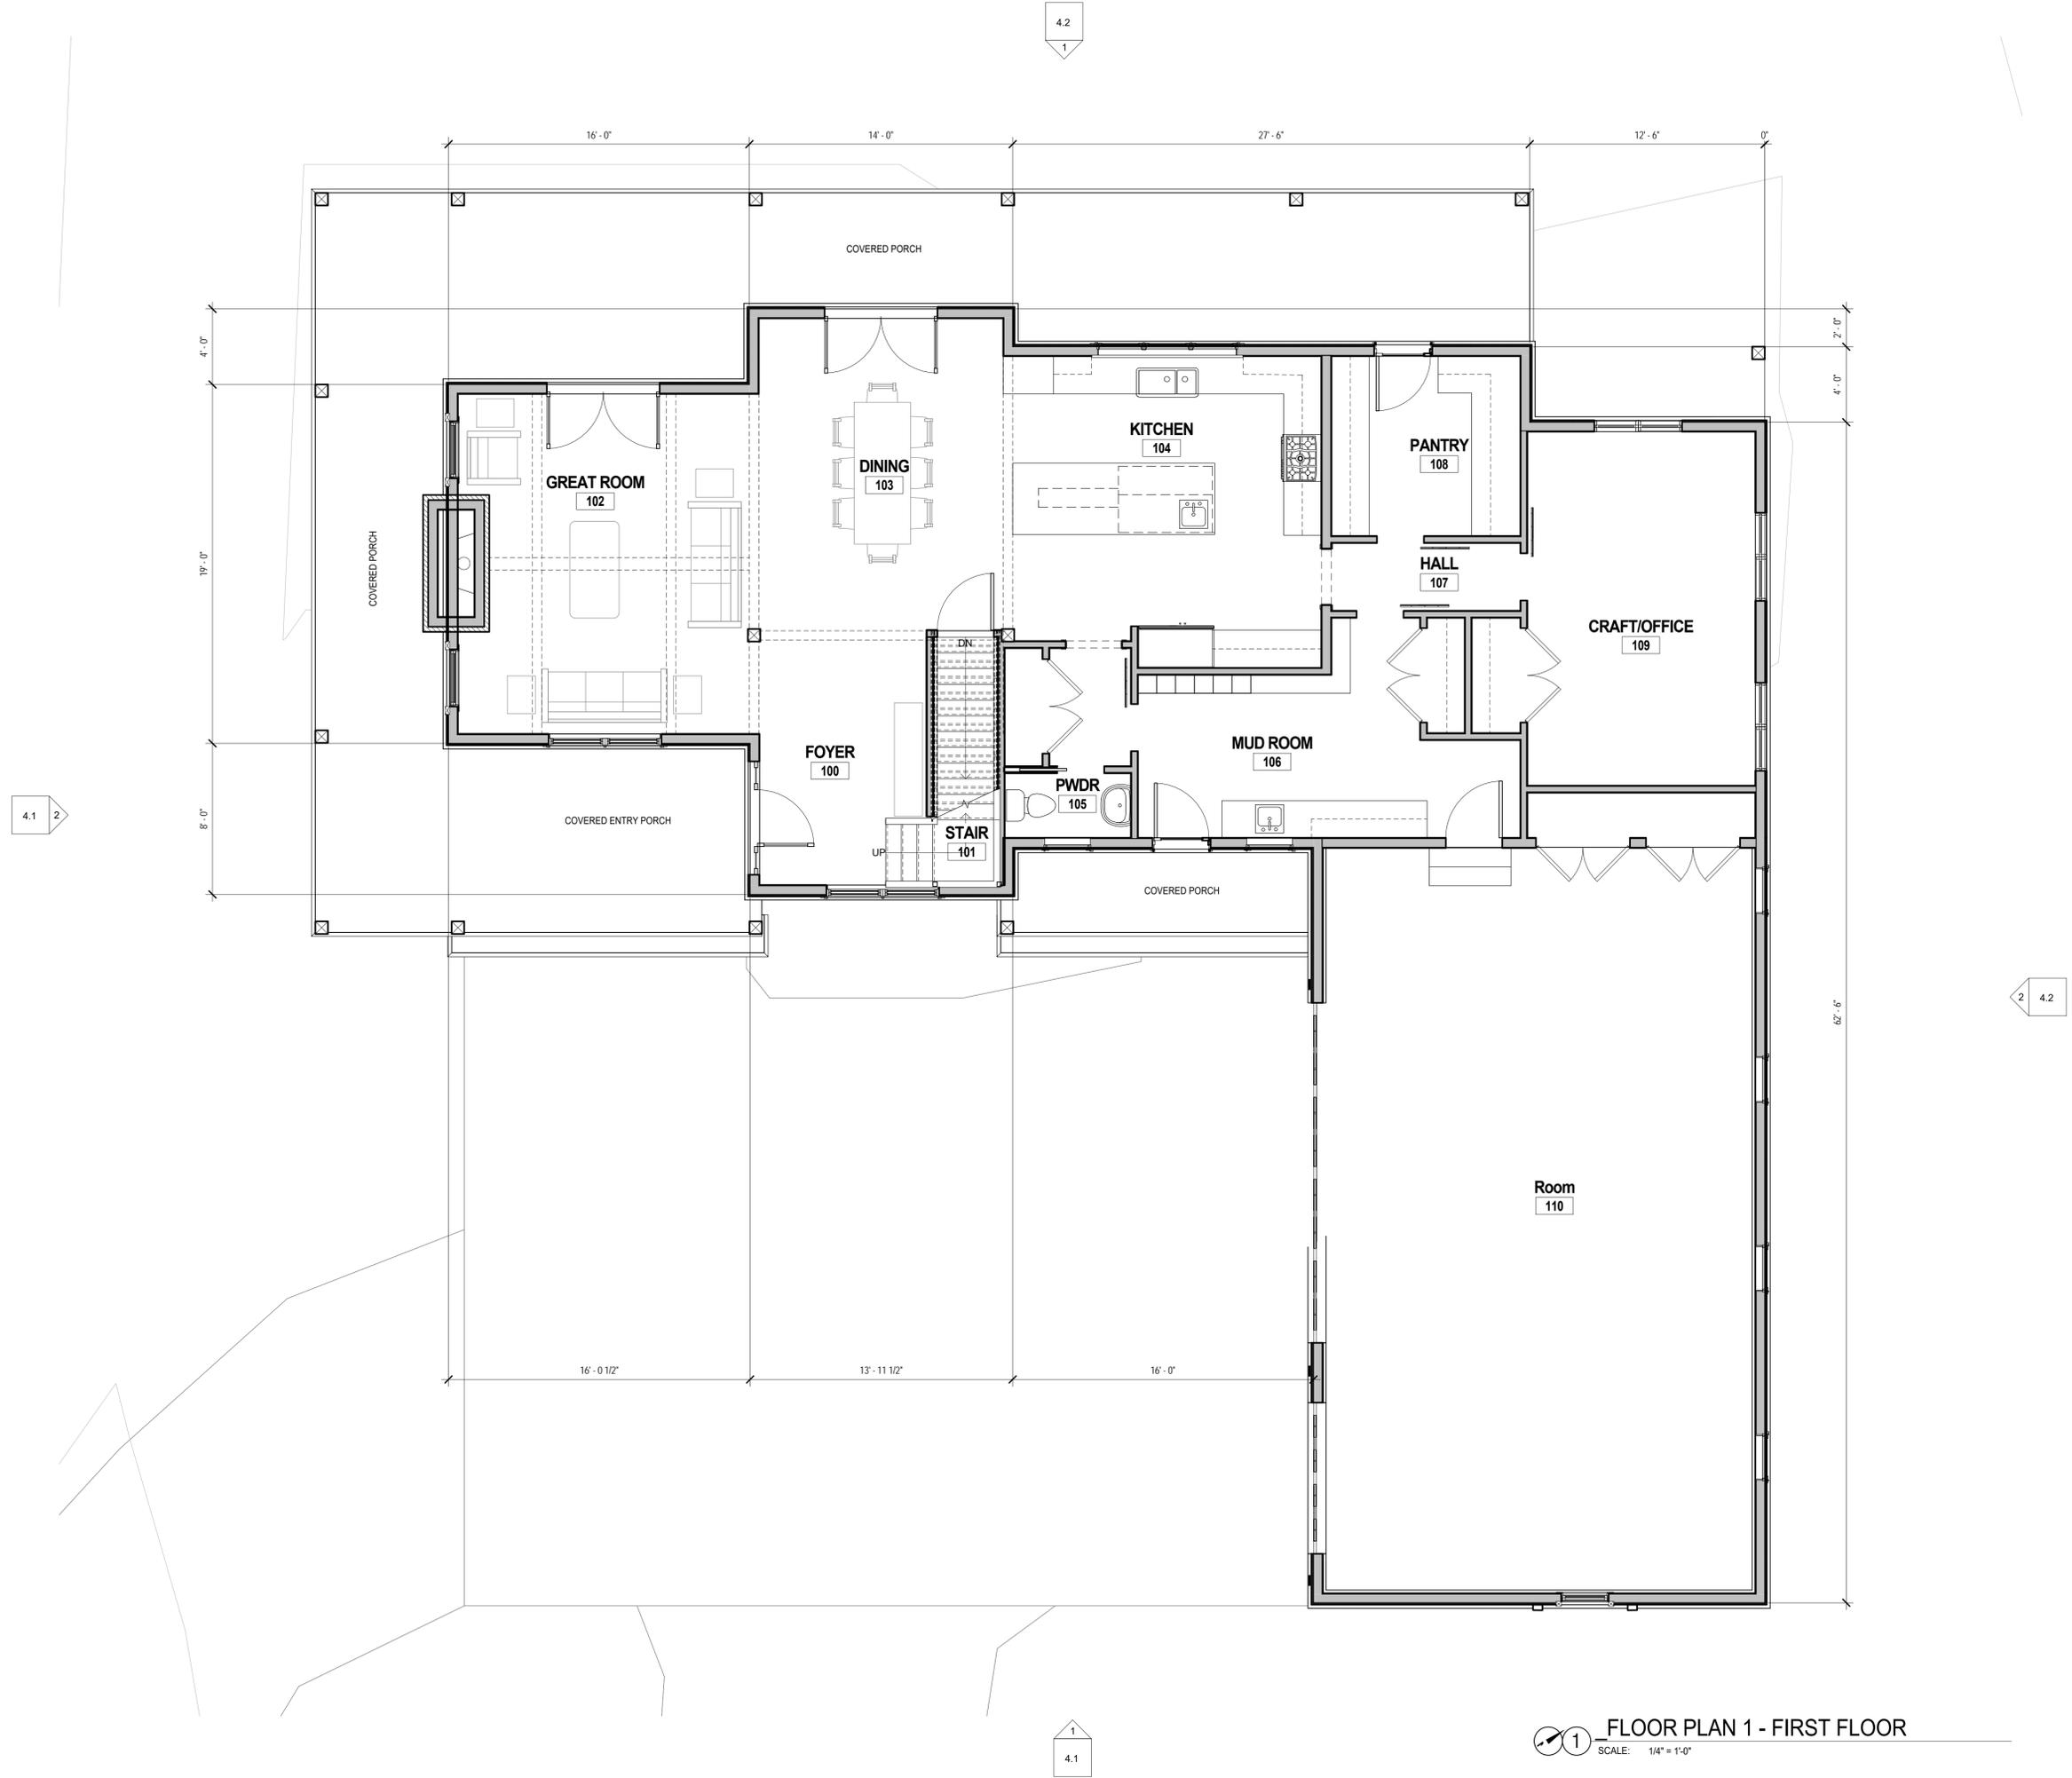

FLOOR PLAN 1 - FIRST FLOOR
SCALE: 1/4" = 1'-0"

JACKSON FARMHOUSE
- 3395 - 3-CAR

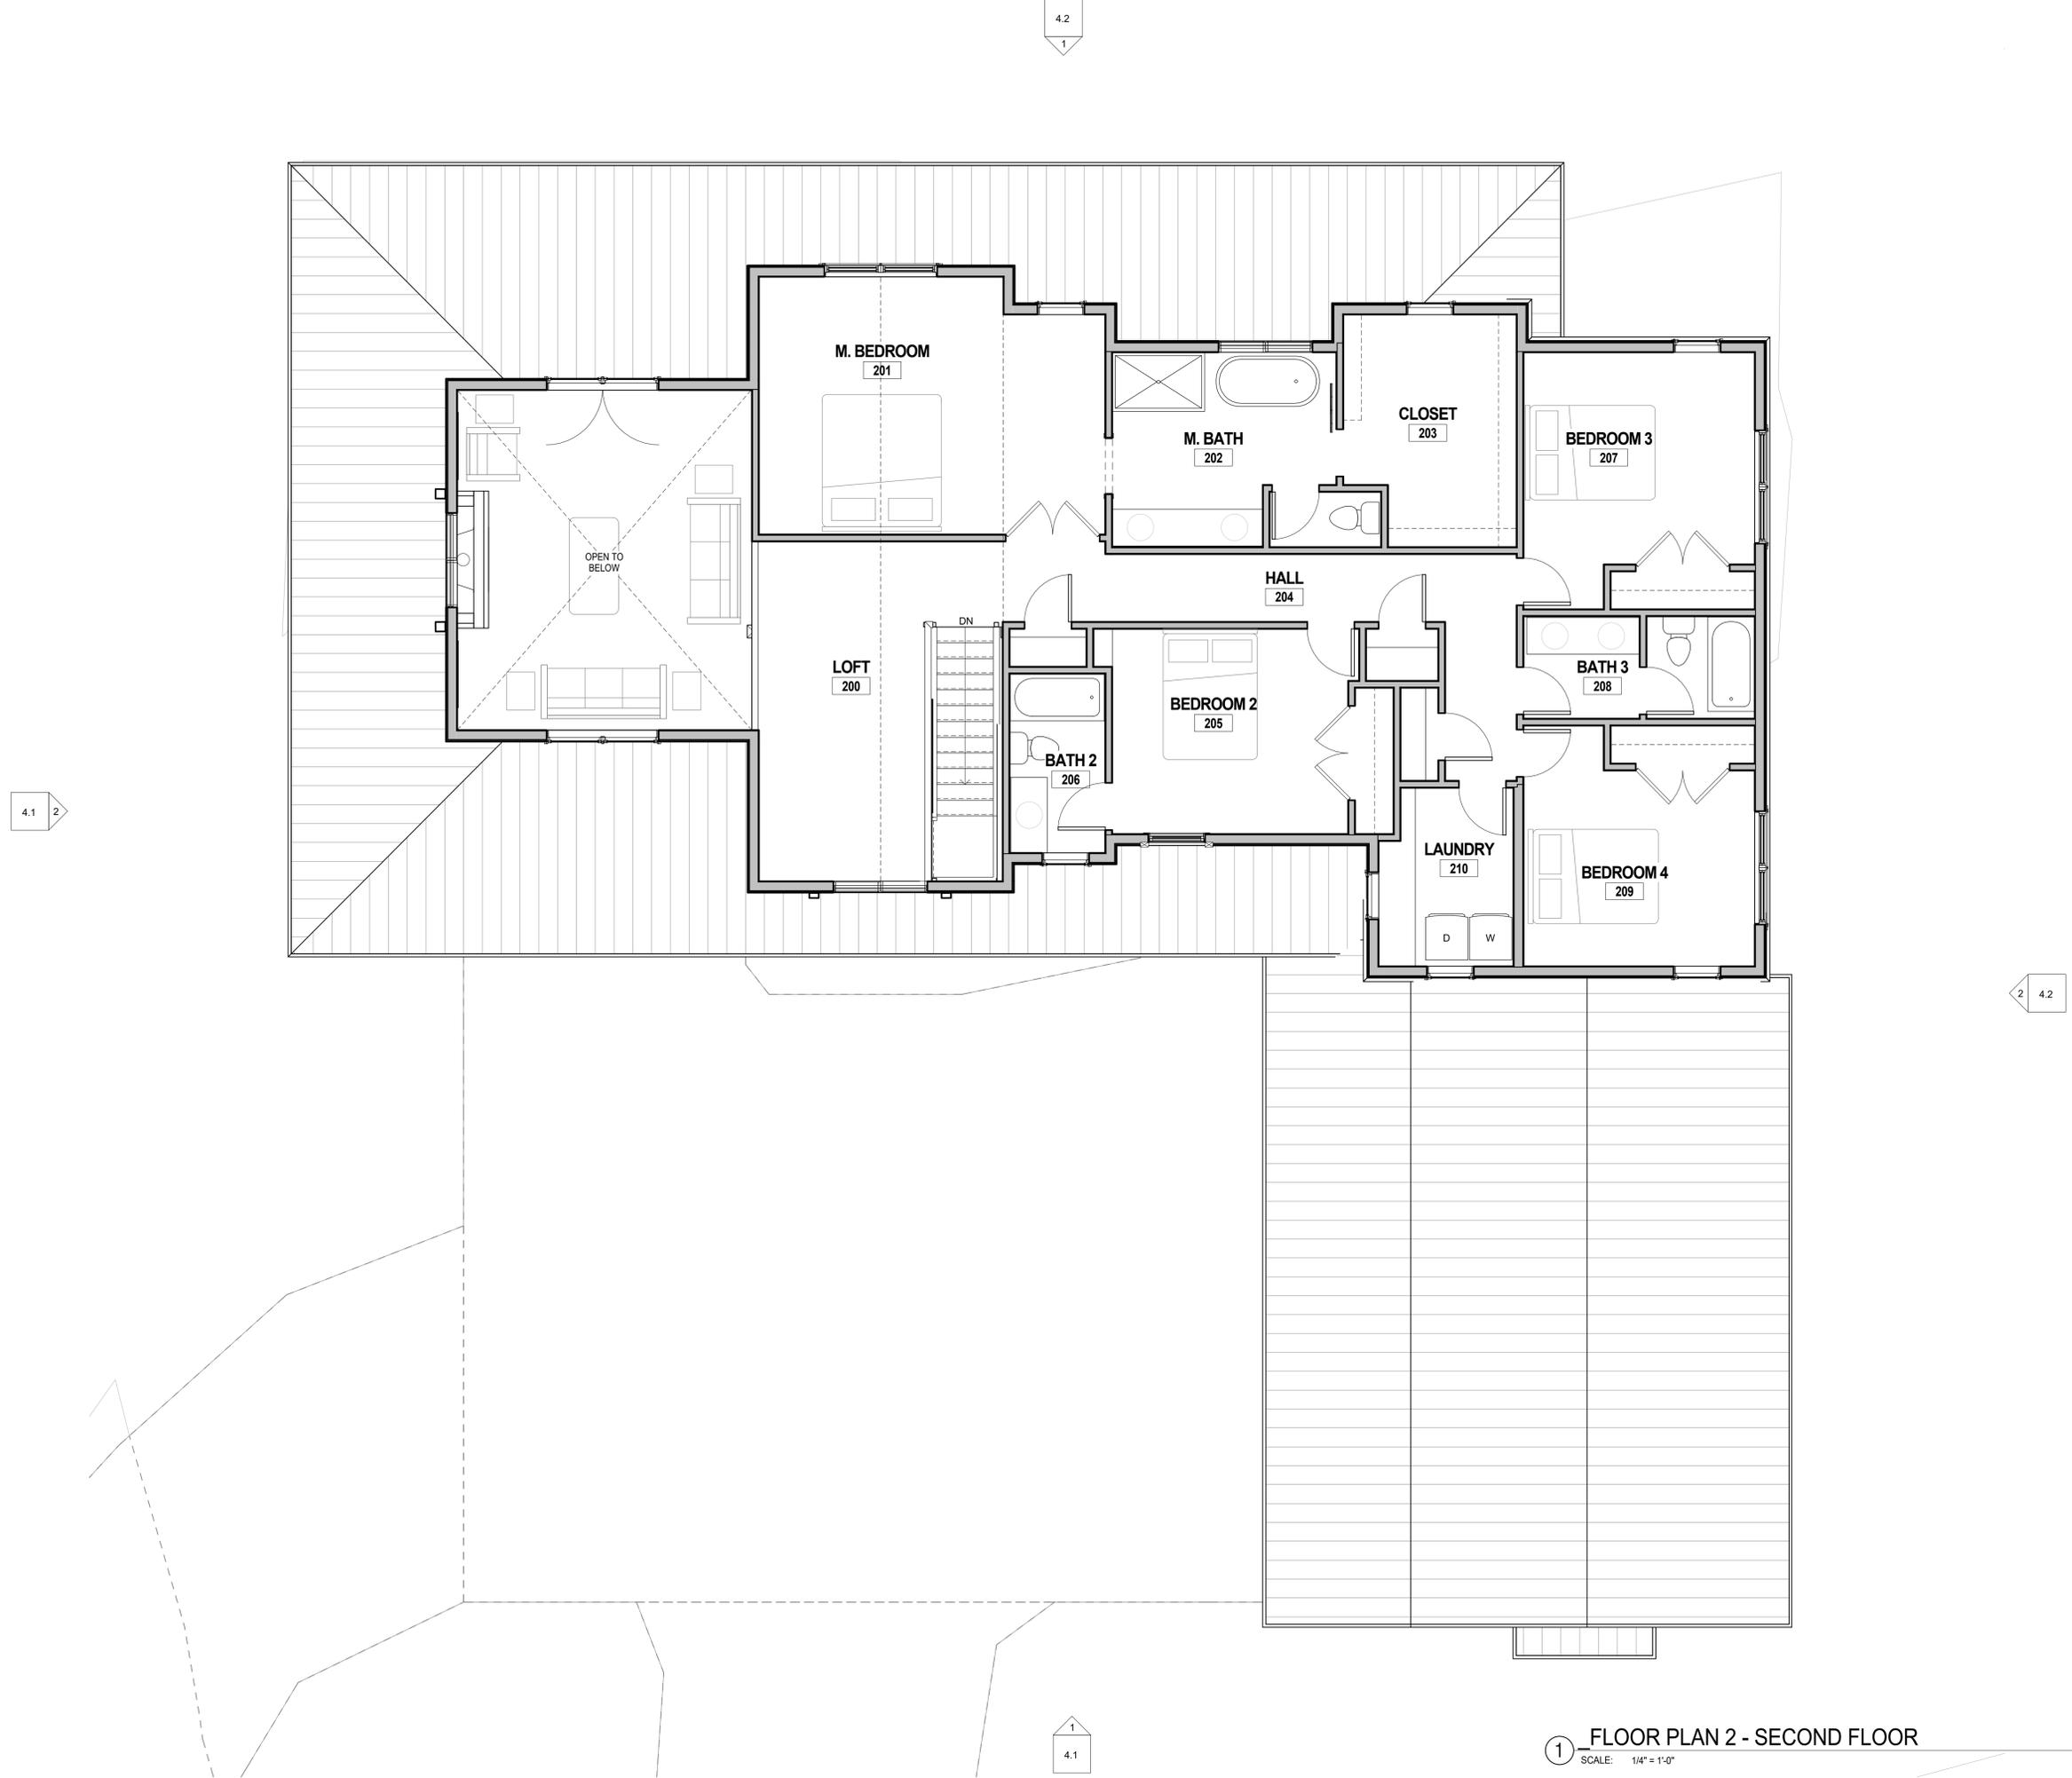

1 FLOOR PLAN 2 - SECOND FLOOR
SCALE: 1/4" = 1'-0"

4.2
1

4.1
2

2
4.2

1
4.1