

**JAMES FARMHOUSE -  
2800 - 3-CAR**




**FLOOR PLANS**

**3.2**

Copper Homes Limited  
12656 WATERSIDE LN.  
COLUMBIA, MO 65204  
PH: 314.541.5255

4/10/2017 9:21:34 AM

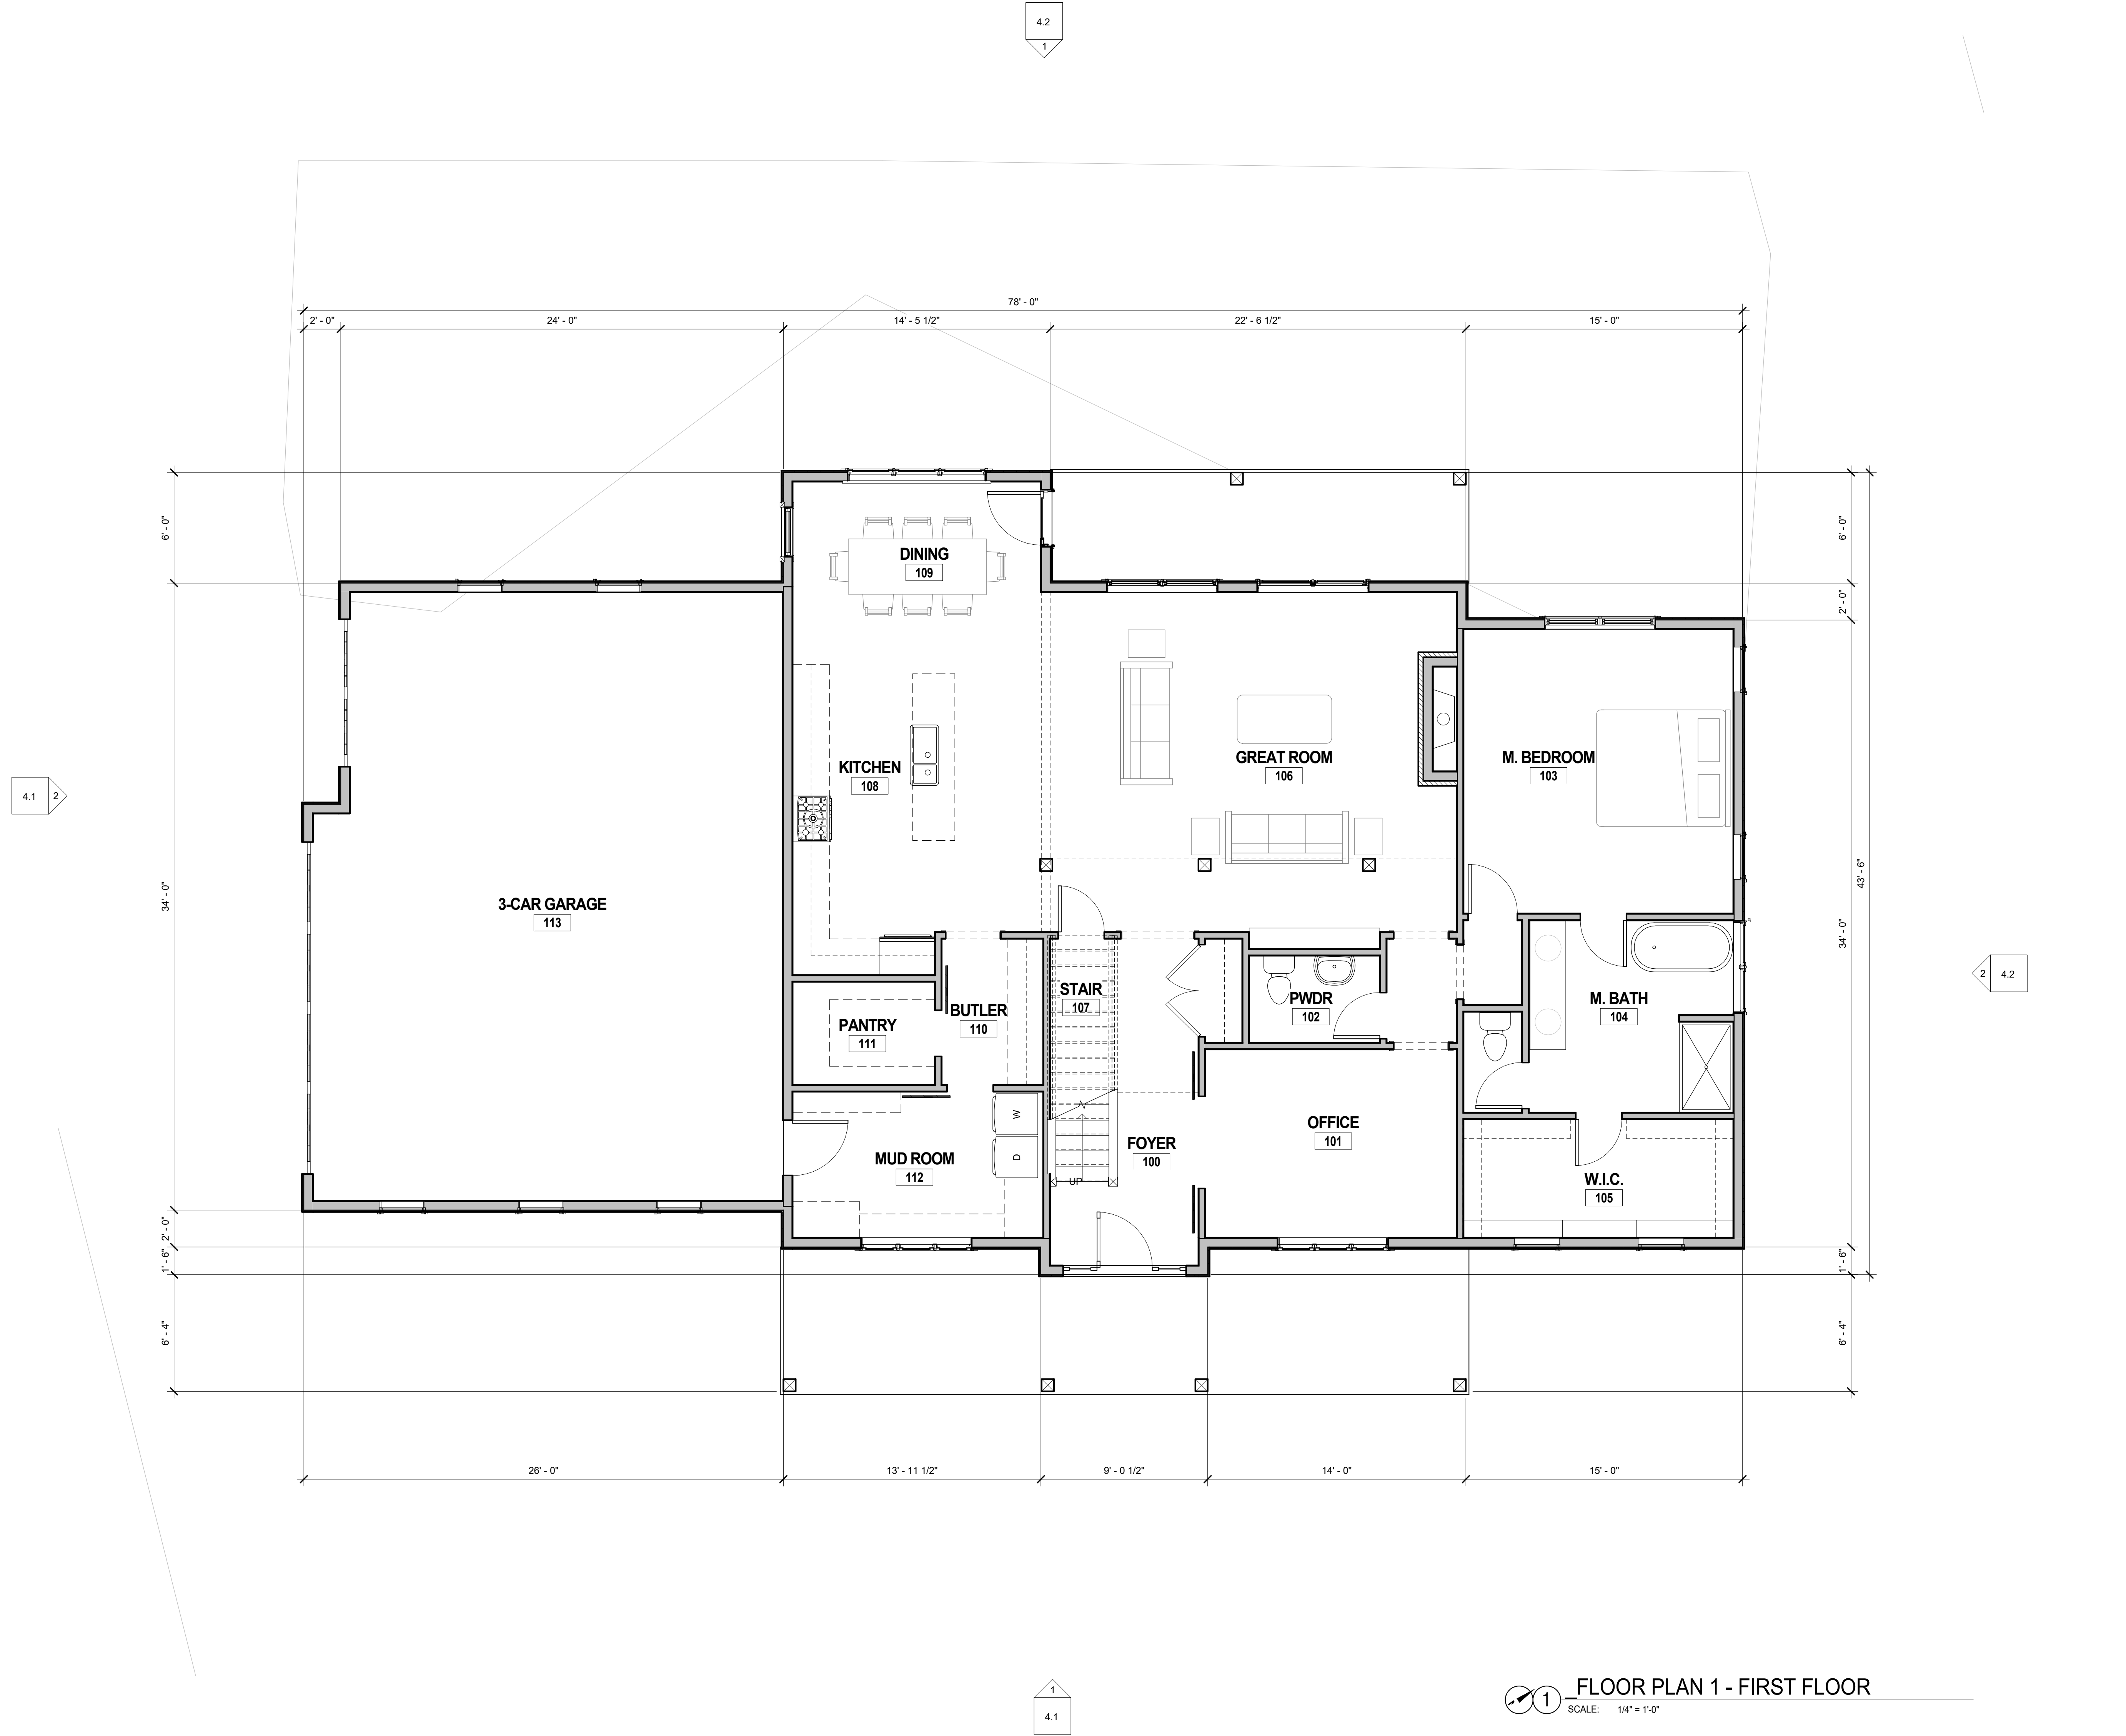


**FLOOR PLAN 1 - FIRST FLOOR**  
SCALE: 1/4" = 1'-0"

**JAMES FARMHOUSE -  
2800 - 3-CAR**



Copper Homes Limited  
12656 WATERSIDE LN.  
PHOENIX, AZ 85044  
PH: 602.941.5825

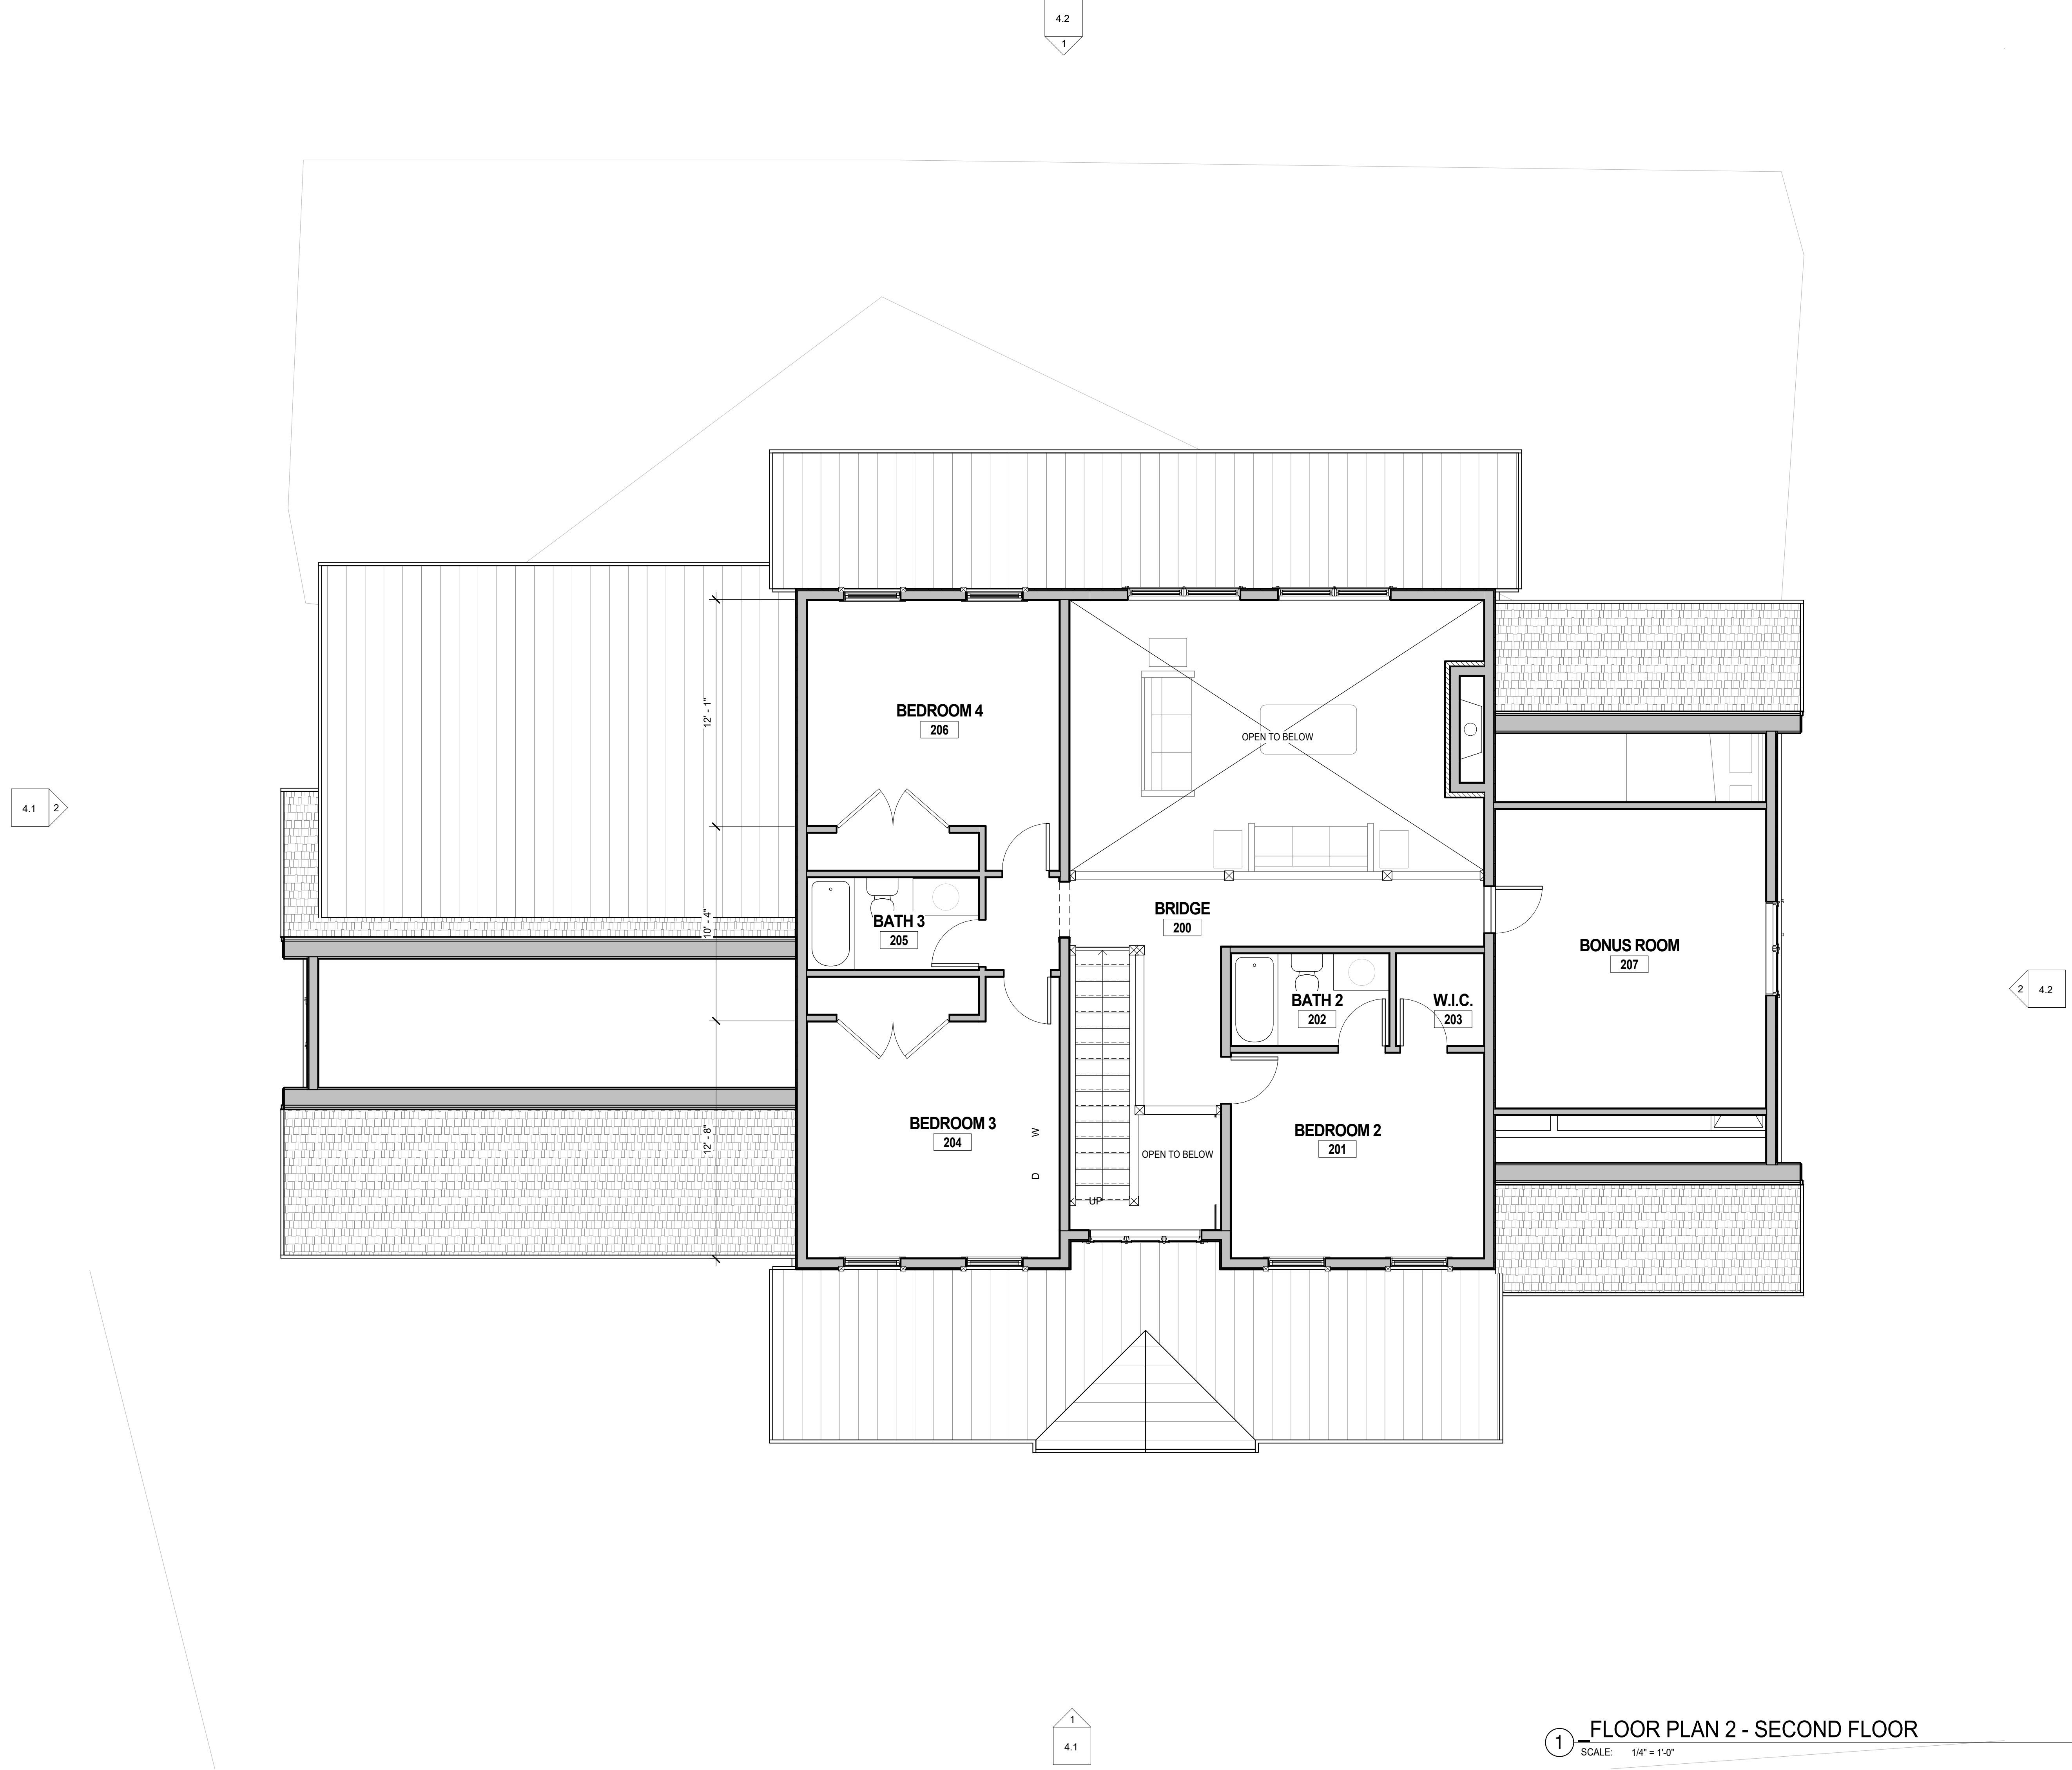

**1 FLOOR PLAN 2 - SECOND FLOOR**  
SCALE: 1/4" = 1'-0"