

1 FLOOR PLAN 0 - BASEMENT PLAN

SCALE: 1/4" = 1'-0"

4.1  
1

2 4.1

1  
4.2

Copper Homes Limited  
12656 WATERSIDE LN.  
DALLAS, TX 75244  
PH: 972.544.1525

**3.0** BASEMENT PLAN

3/21/2017 8:23:19 AM

**COPPER HOMES LIMITED**  
TIMELESS • LUXURIOUS • INVITING

**STILLWATER RANCH -  
V2 -2023 - 4-CAR**

PROJECT NO:  
2015-06  
ISSUE: DATE  
Preliminary Pricing Set  
04/12/2016


**STILLWATER RANCH -  
V2 -2023 - 4-CAR**



**3.1 MAIN LEVEL PLAN**

3/21/2017 8:23:21 AM

Copper Homes Limited  
12656 WATERSIDE LN.  
DALLAS, TX 75244  
PH: 972.644.5625

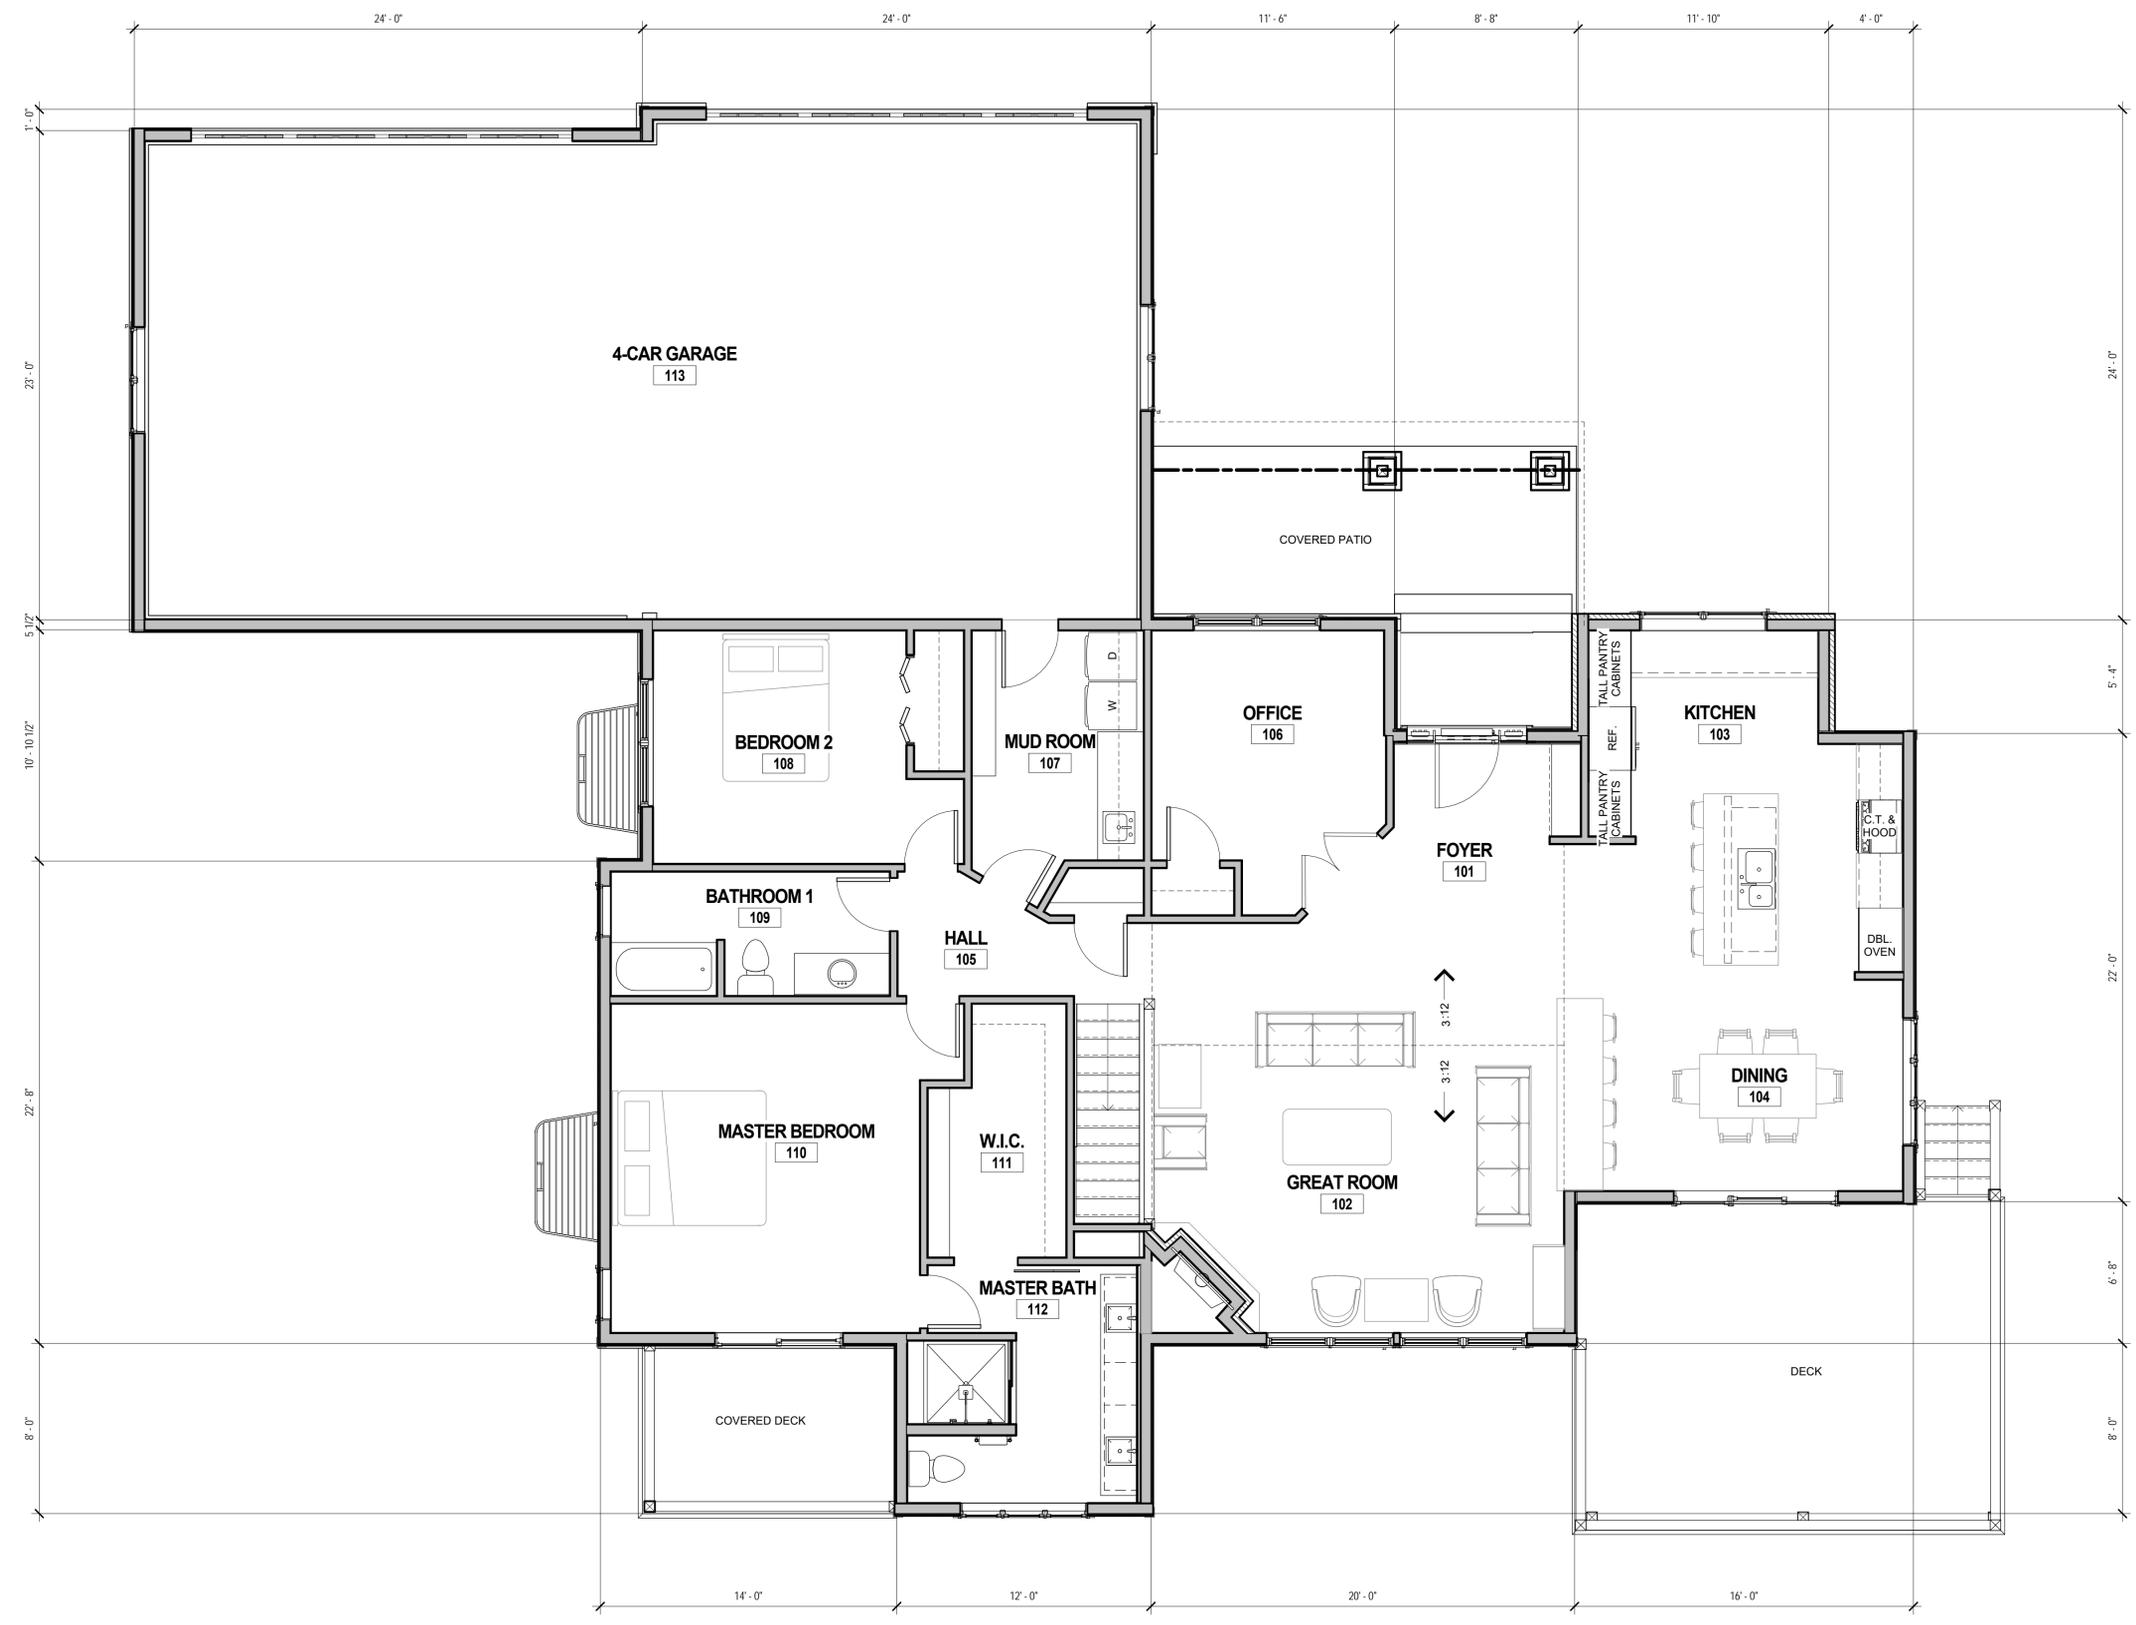

4.2 2

**1 FLOOR PLAN 1 - MAIN LEVEL**  
SCALE: 1/4" = 1'-0"